



In Certain Places


# People's Canopy

by People's Architecture Office




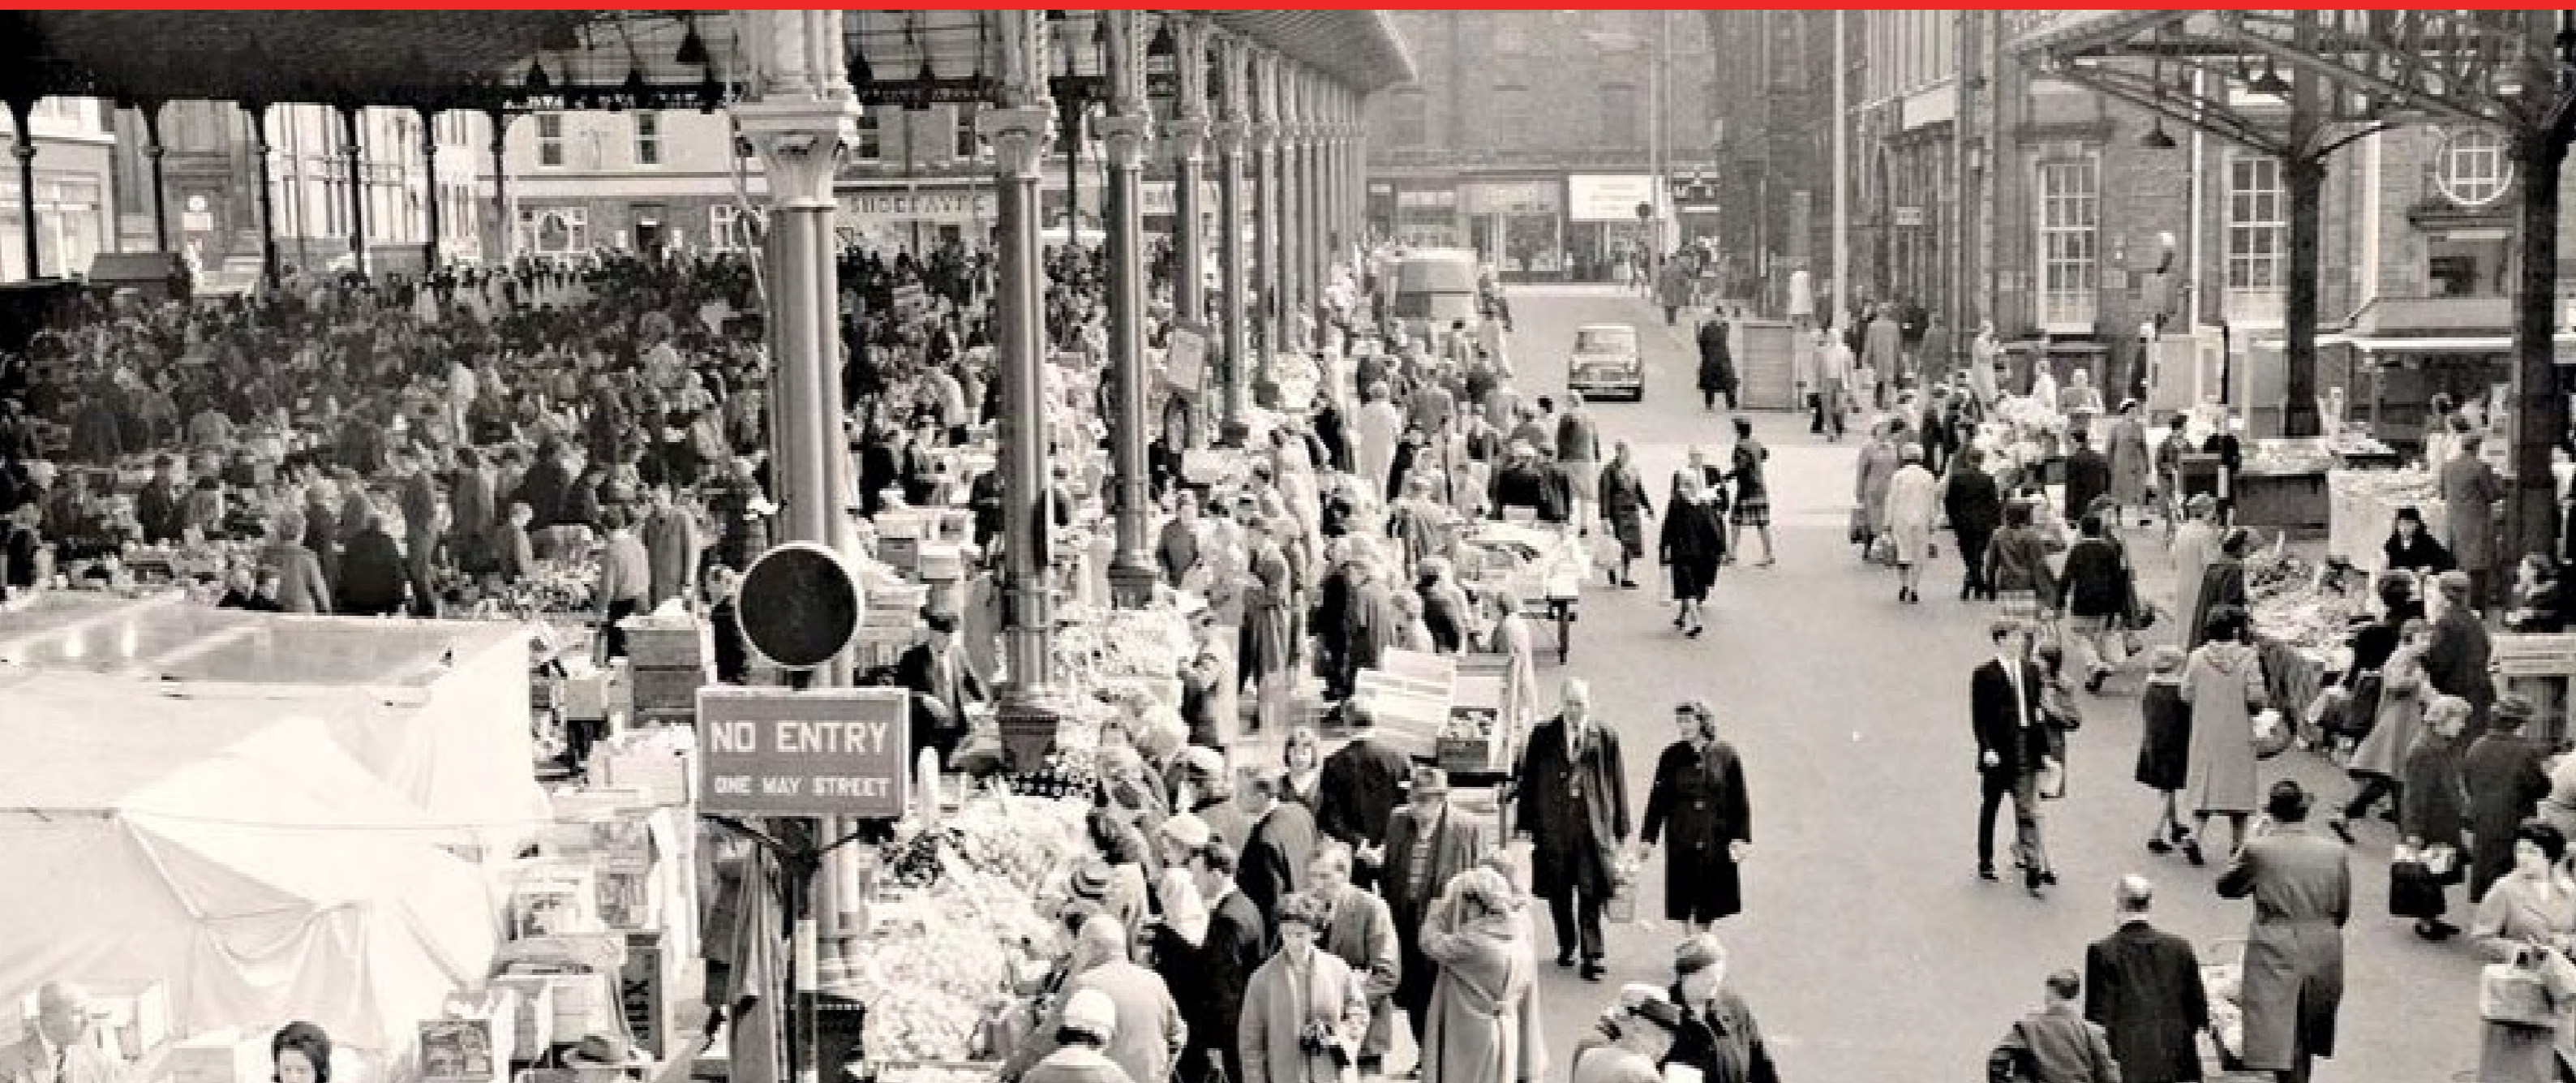


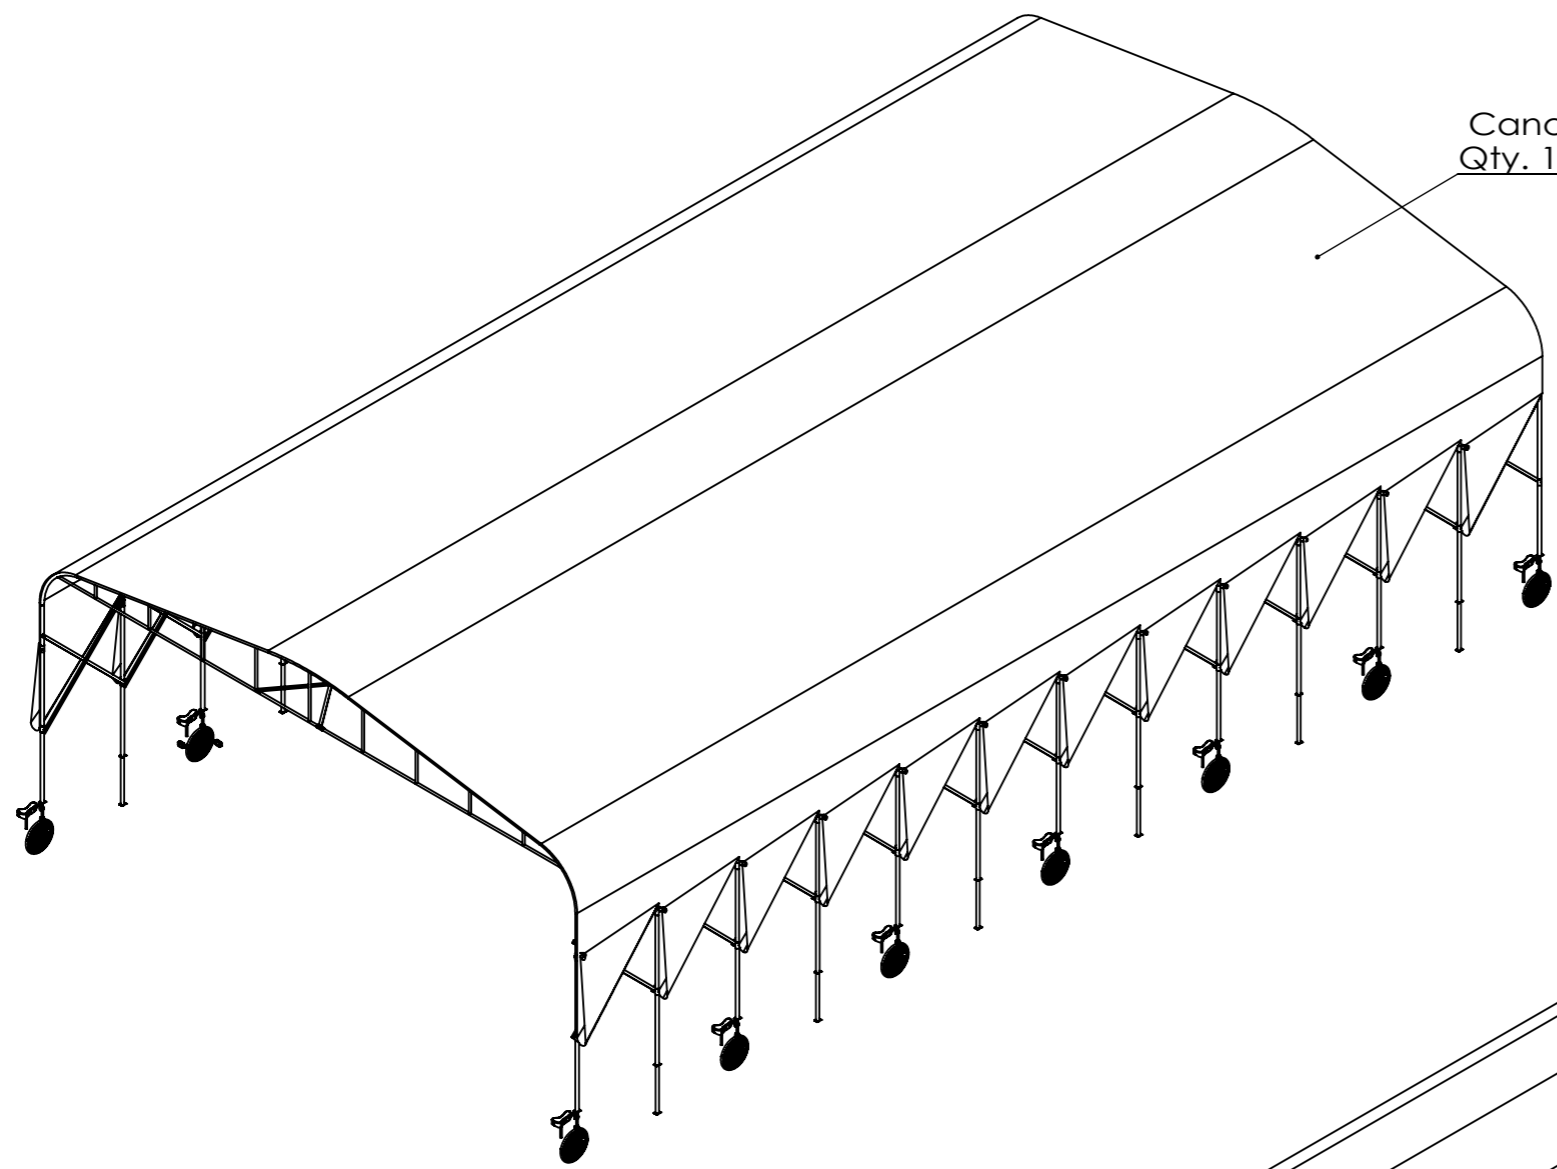




Canopy 10m  
Qty. 12



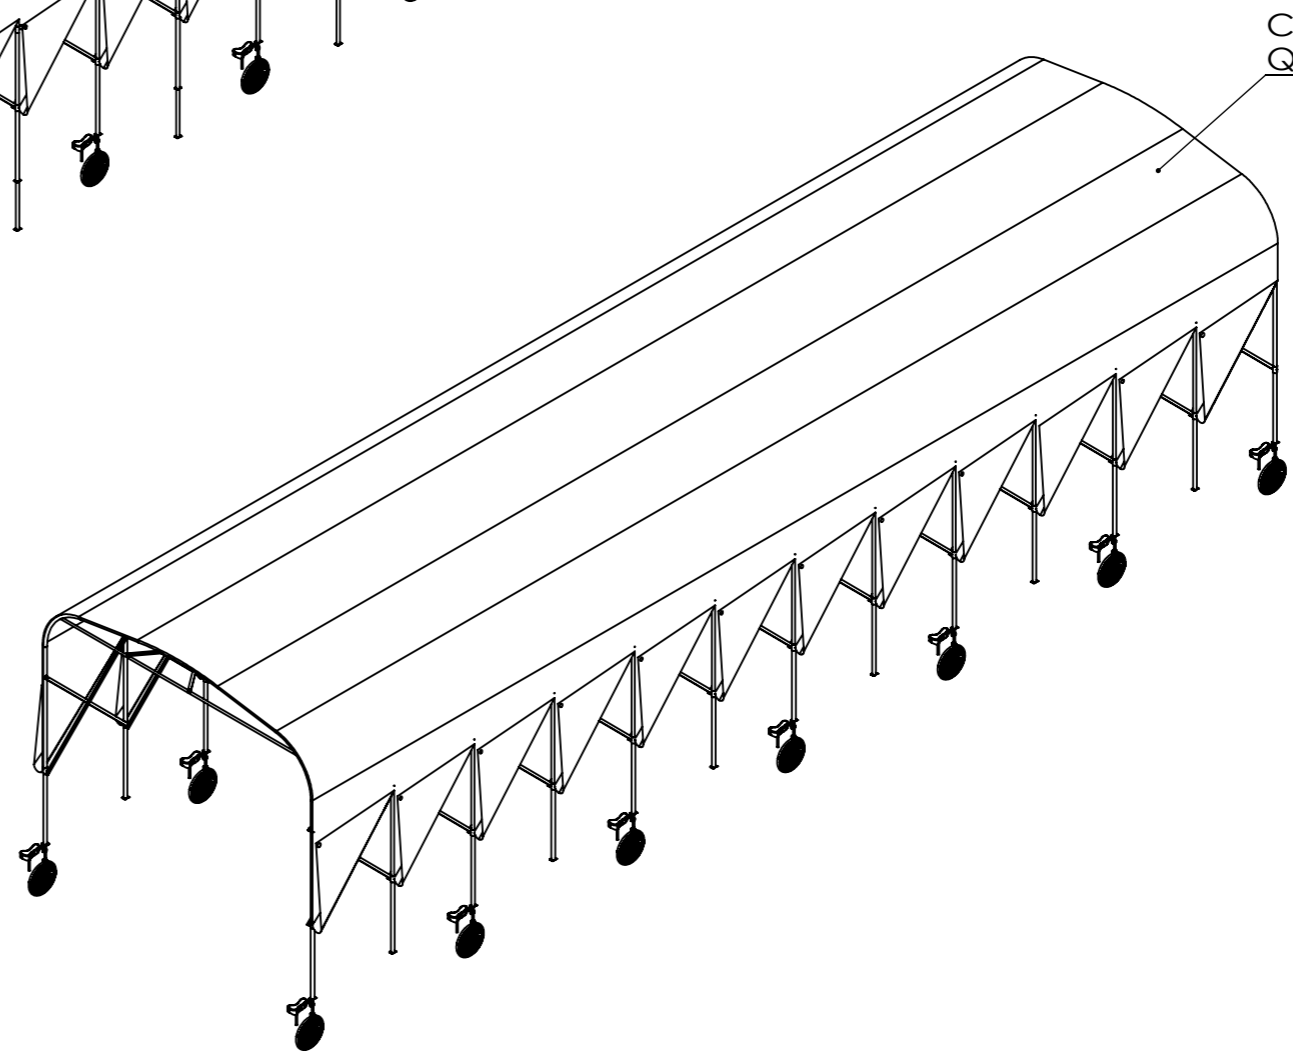





Canopy 5m  
Qty. 5

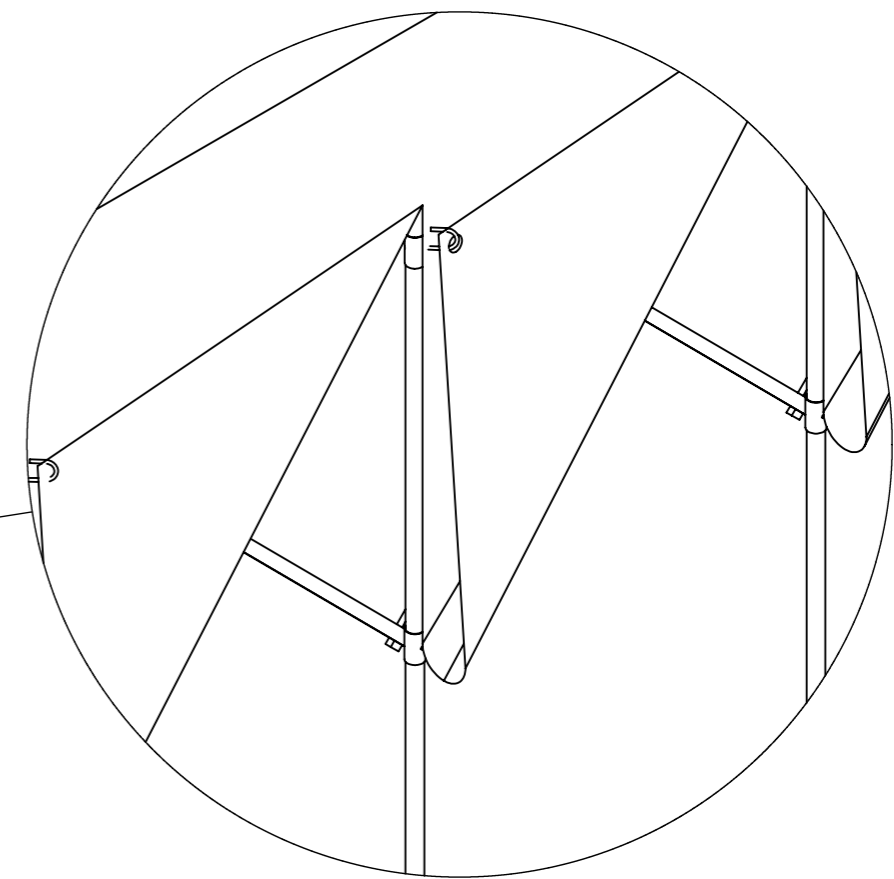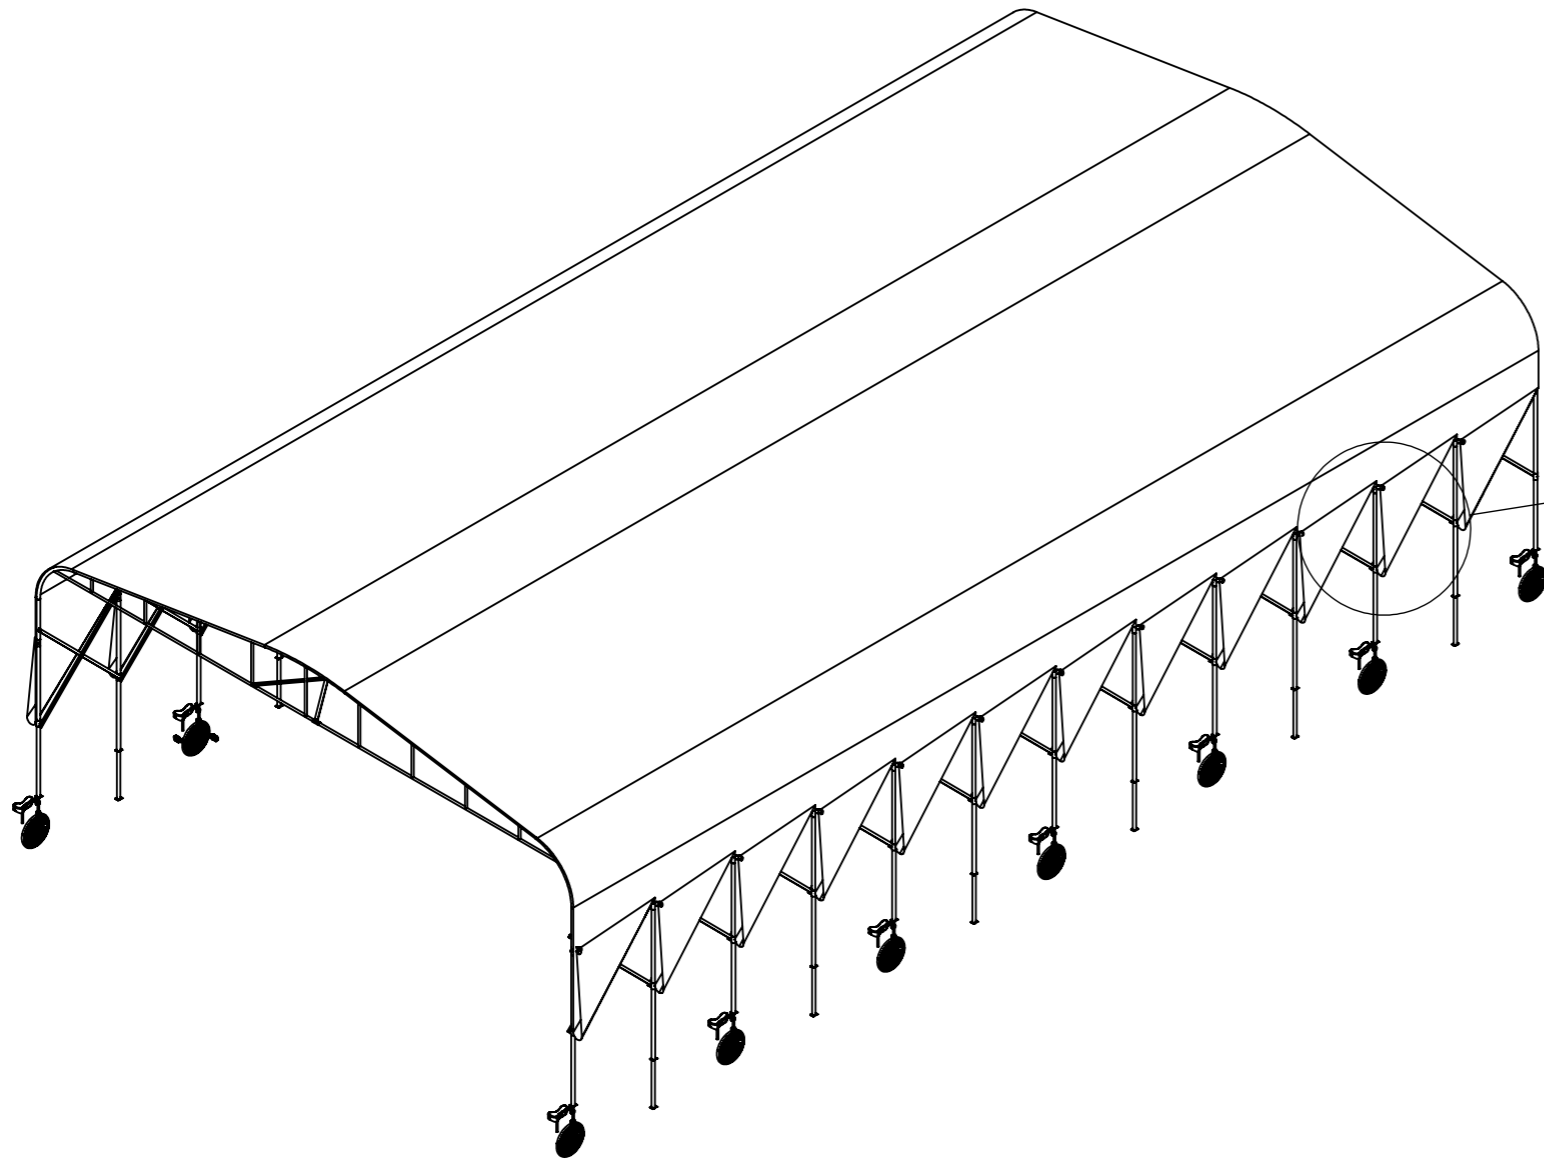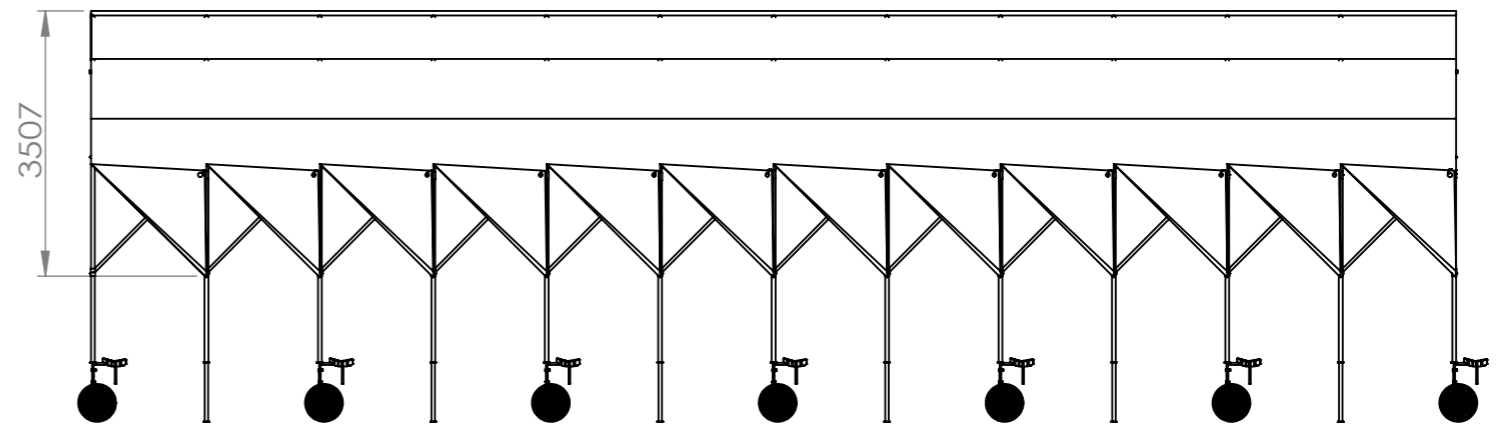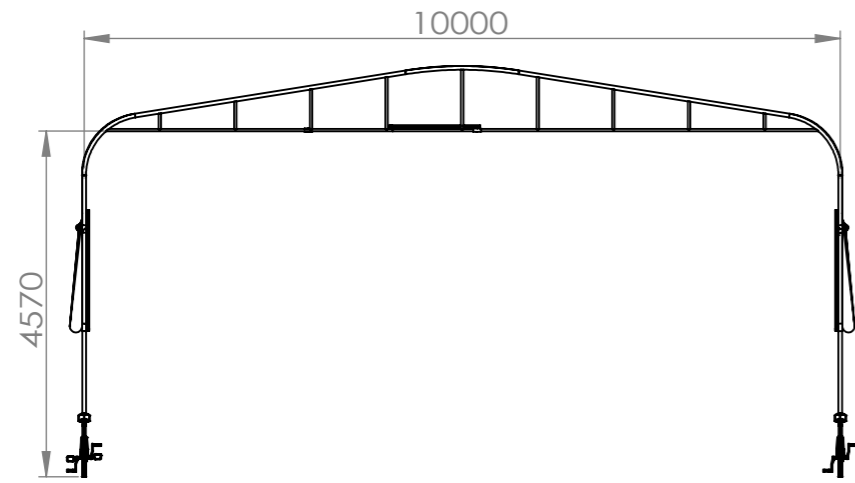


Detailed View A  
Scale 1 : 20

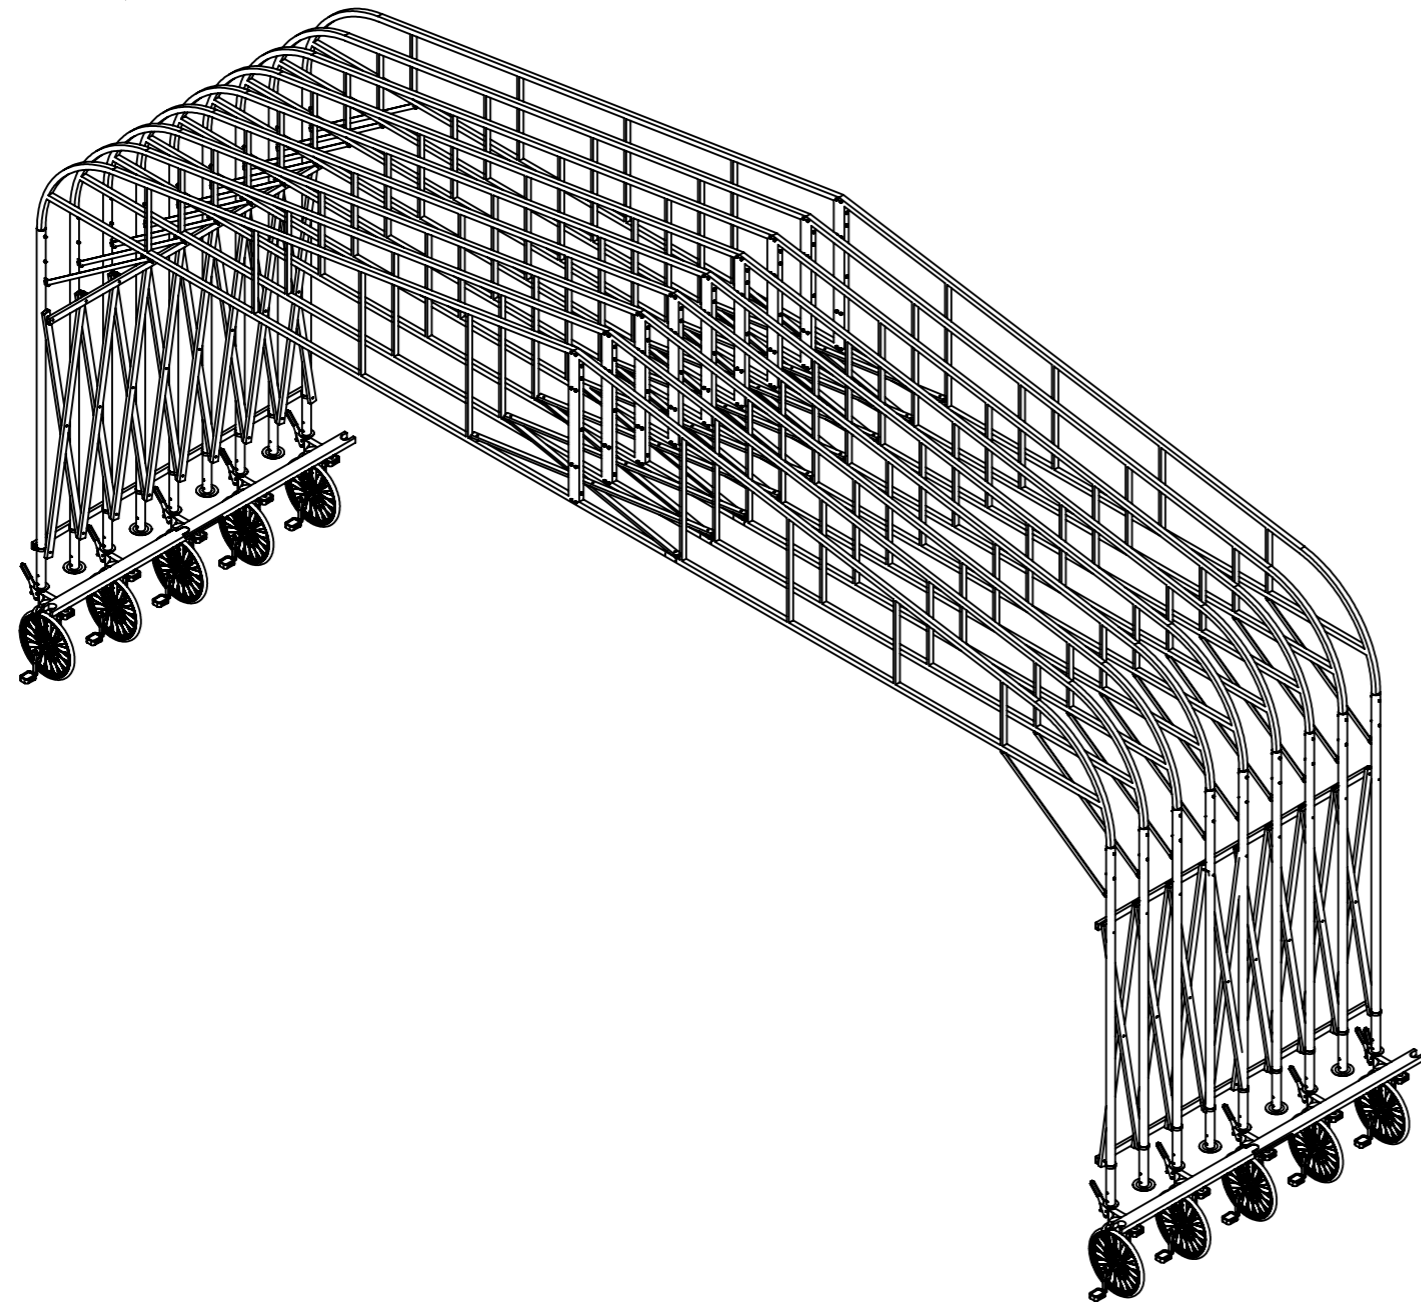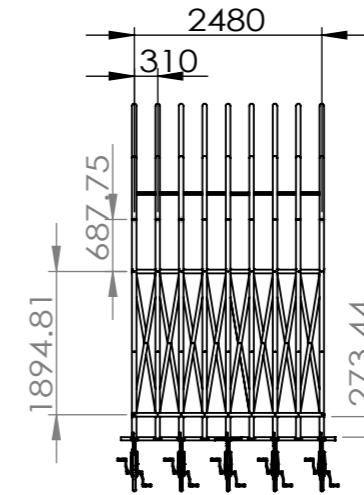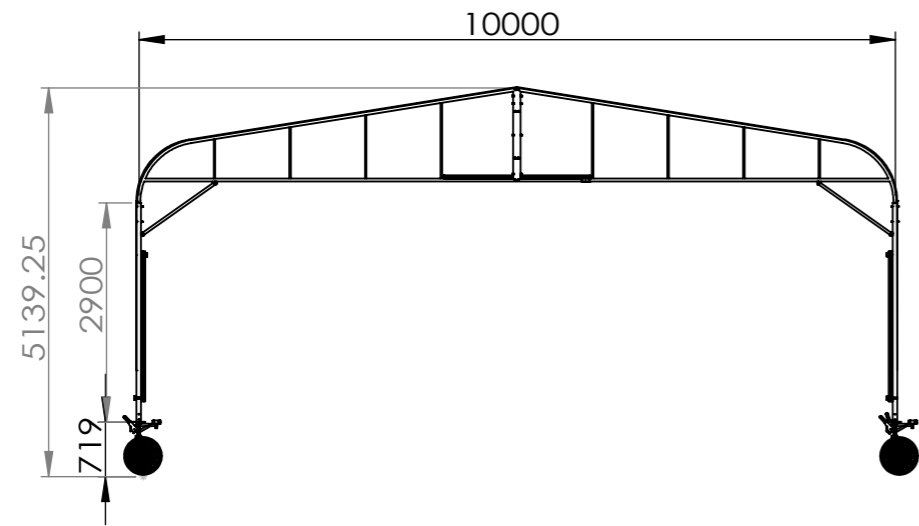

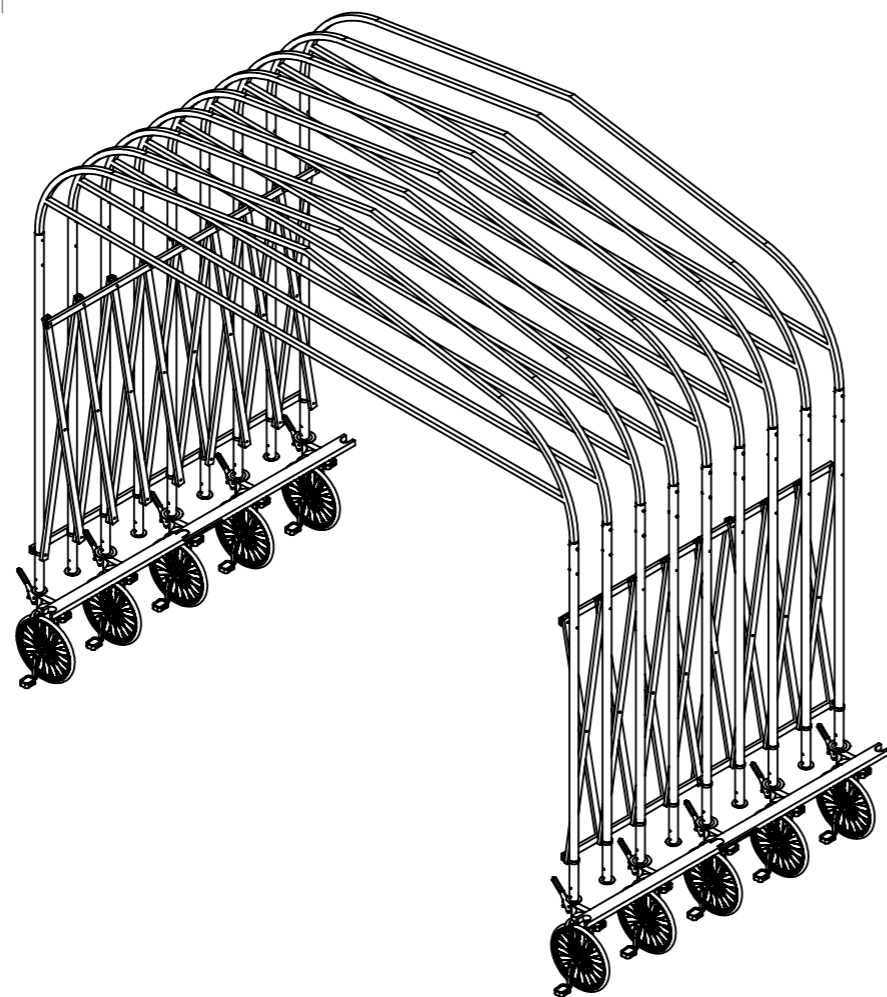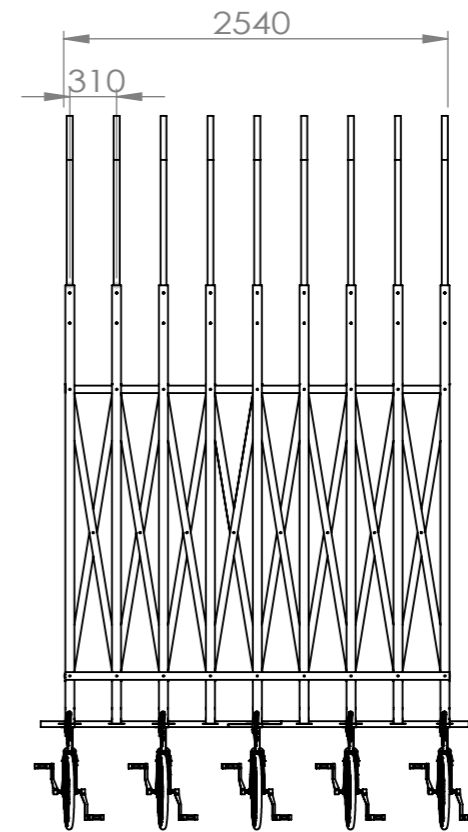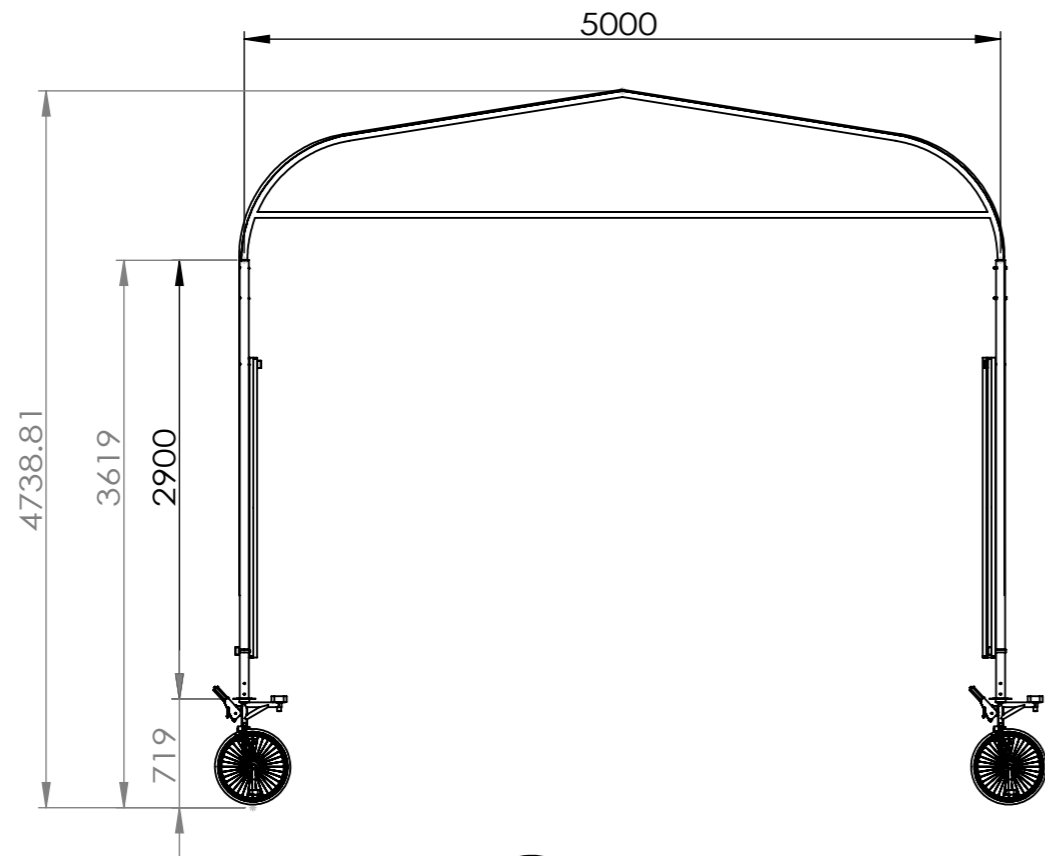

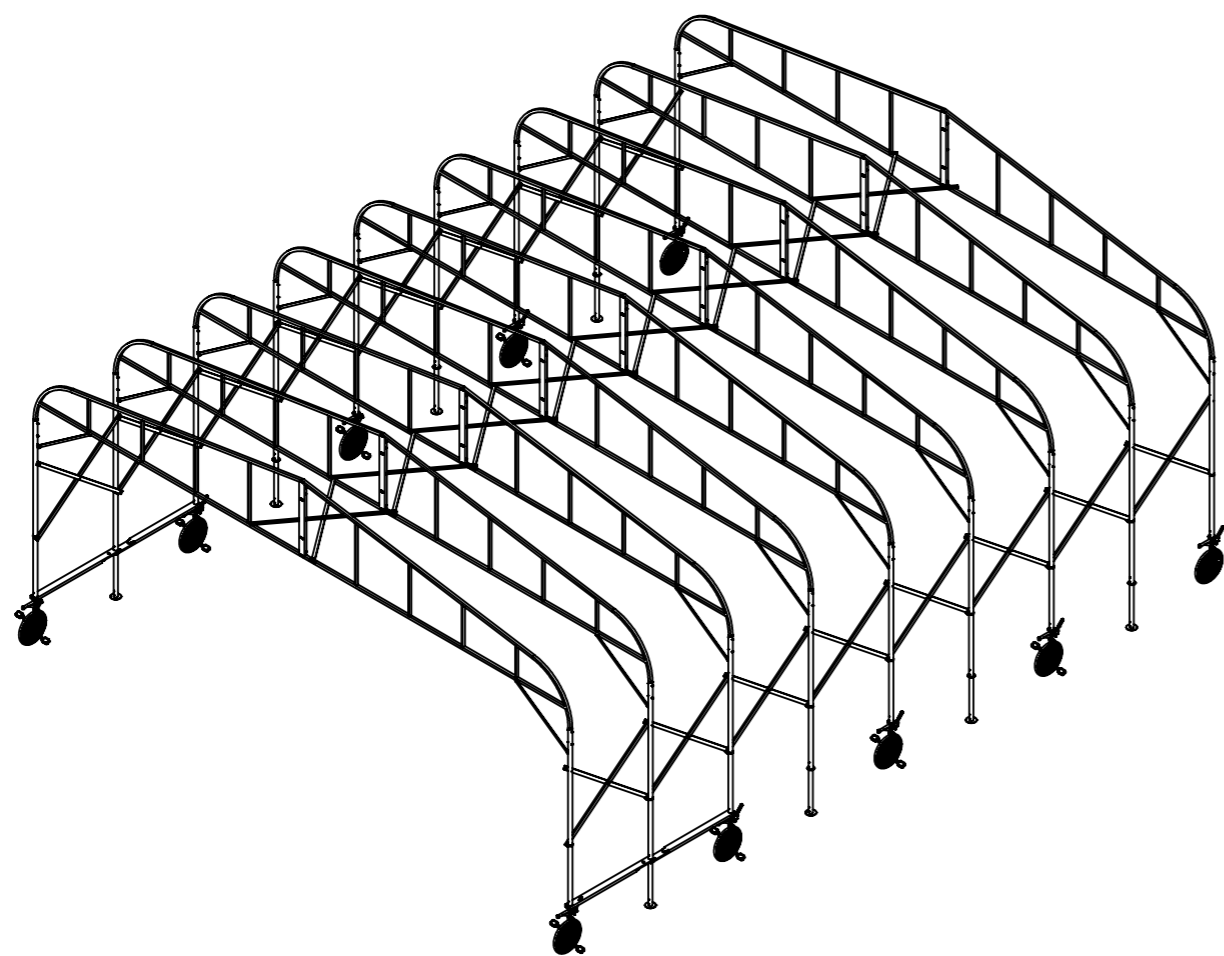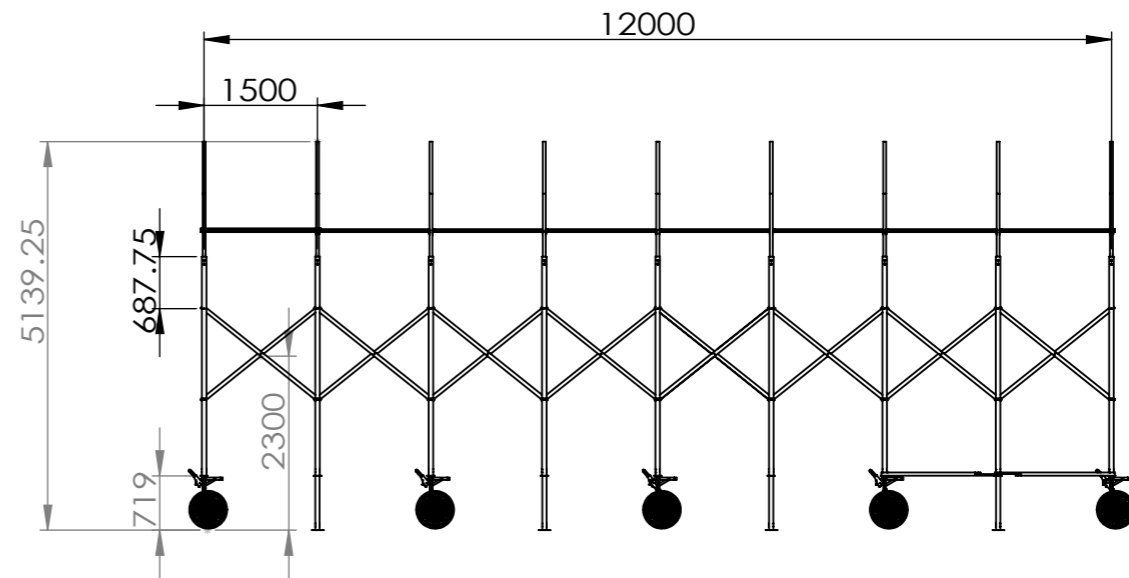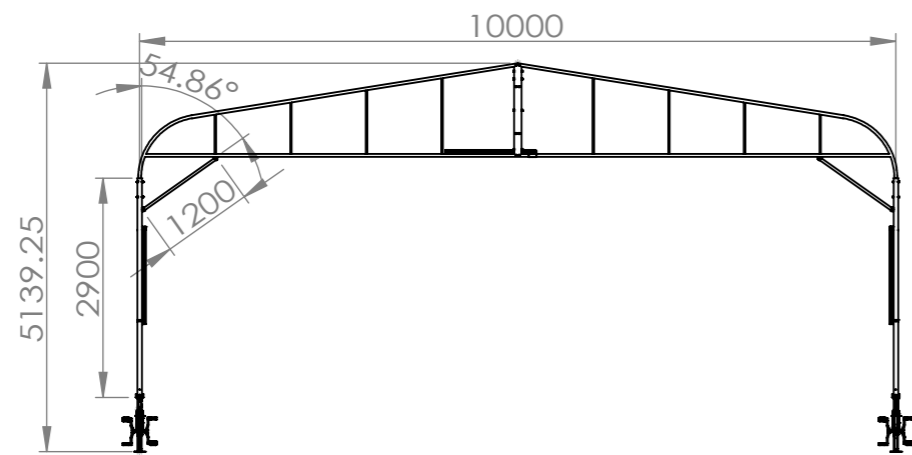

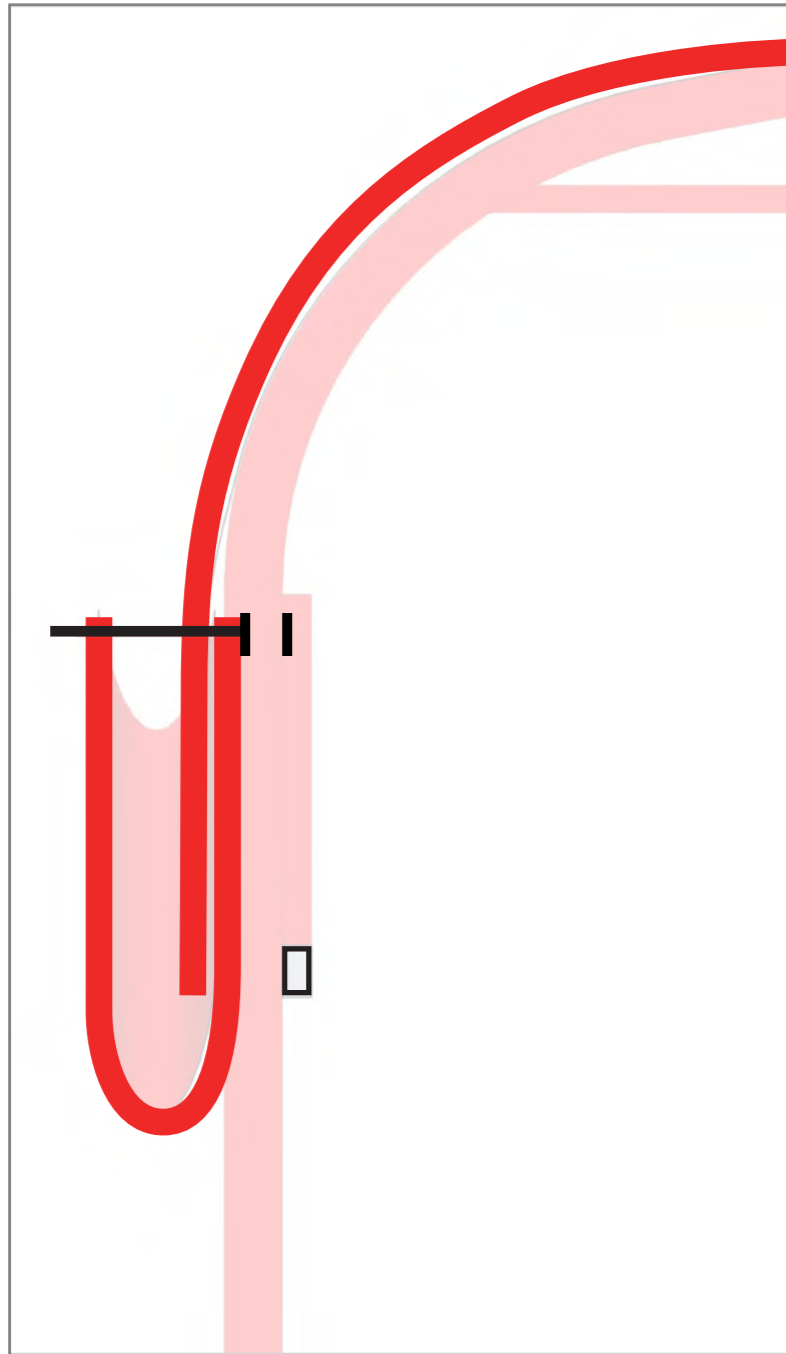

Rain gutter detail

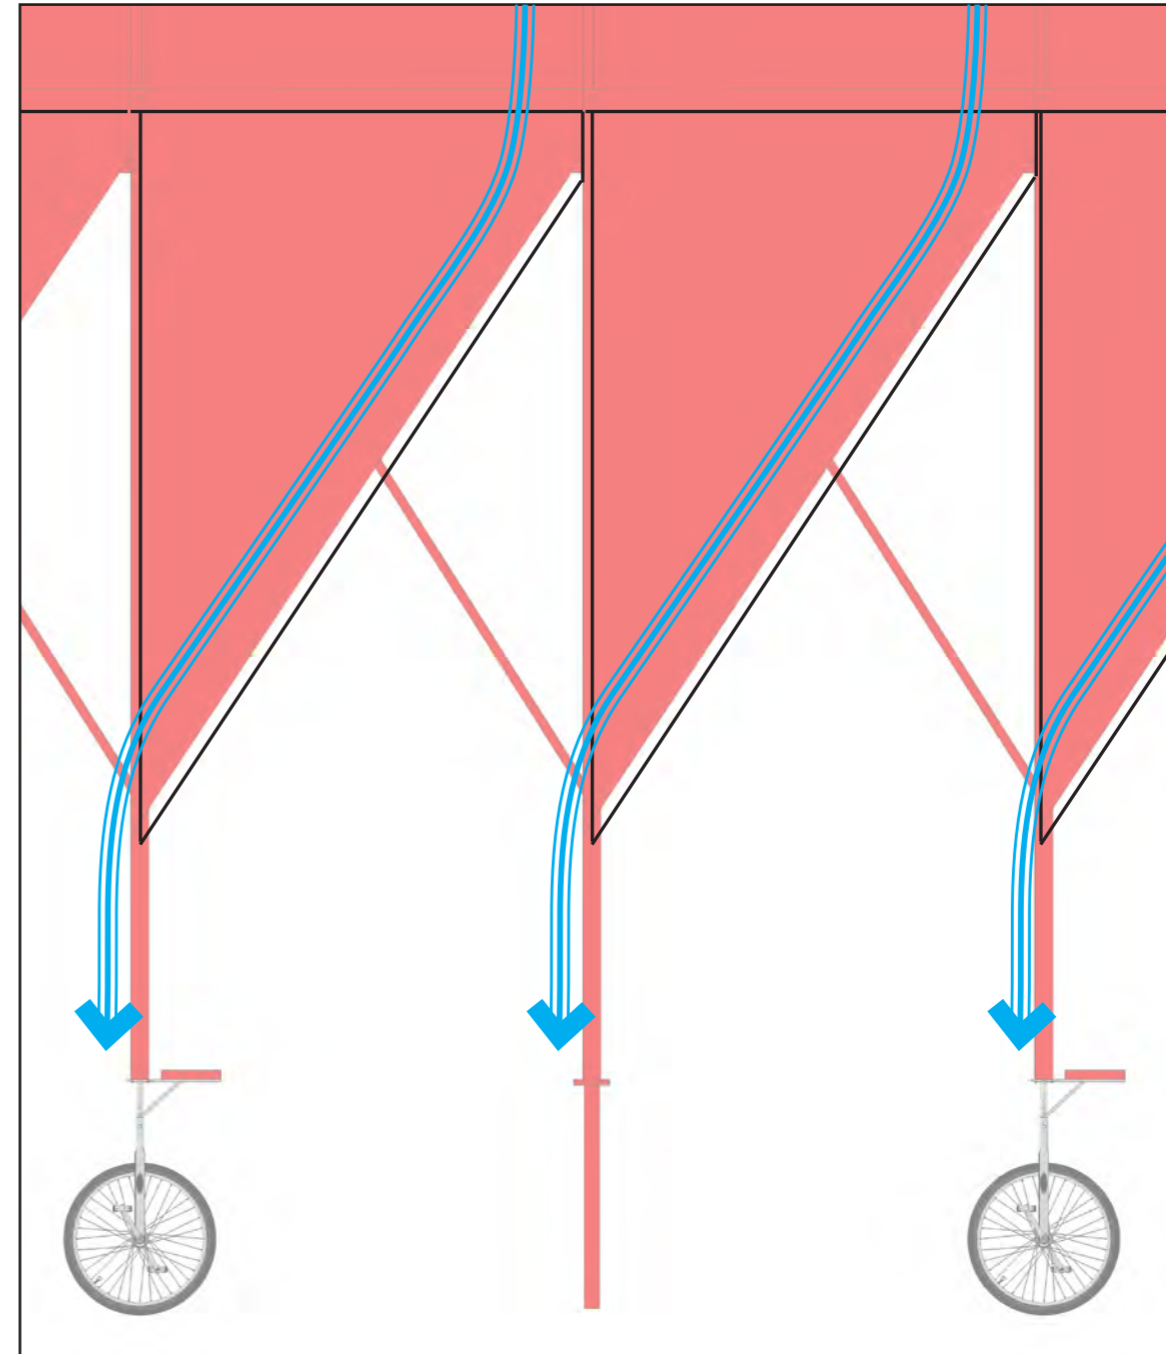


Diagram of rain water channeling

# Prototype






Prototype under construction



# People's Canopy Proposed Location on St Peters Square and Street

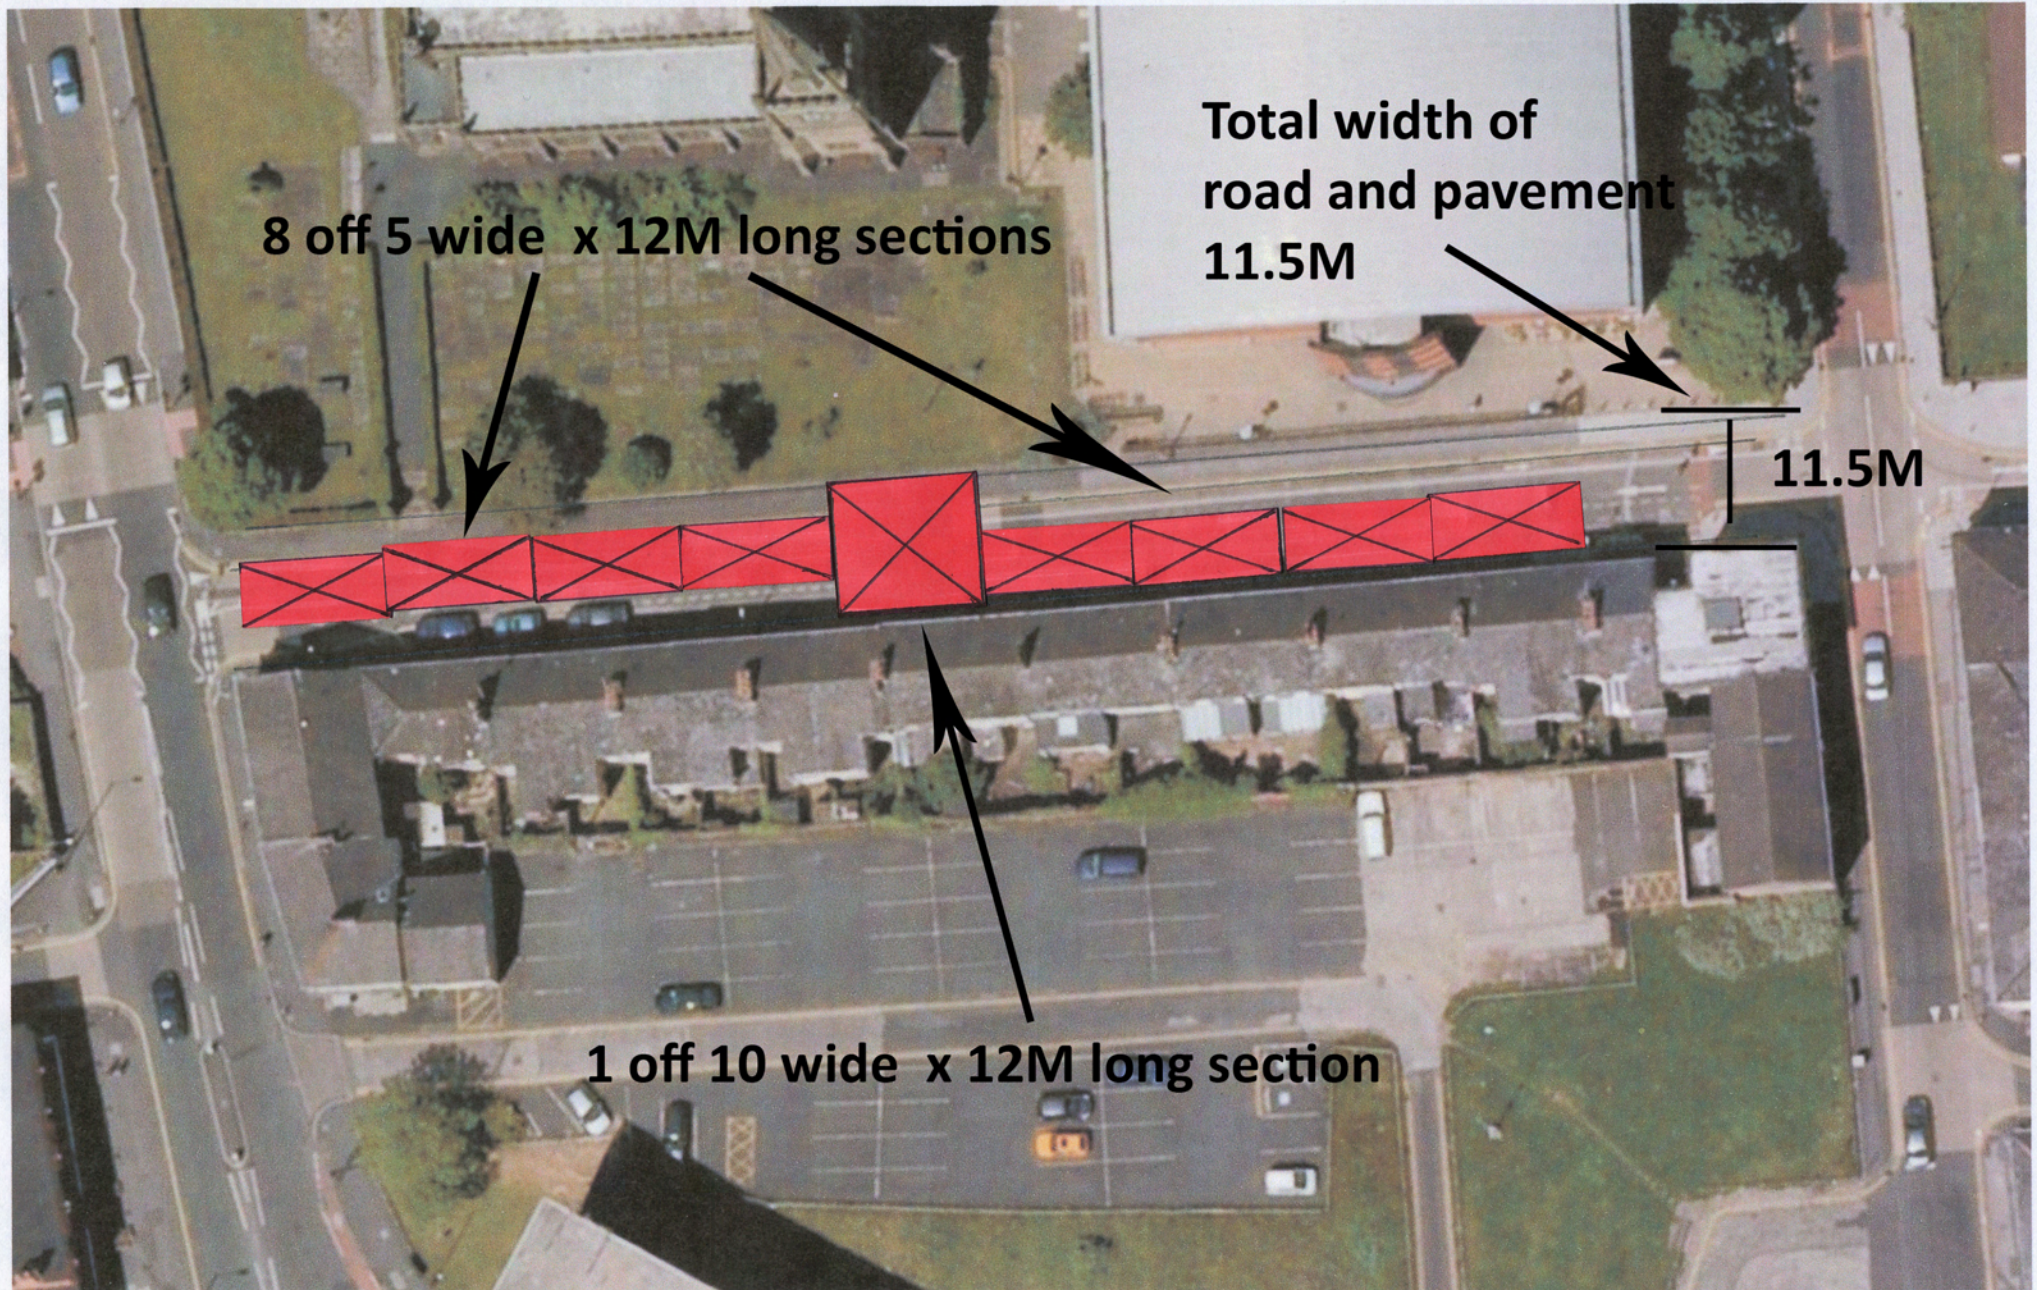







Victoria Building before Canopy



Victoria Building with a Canopy for the entrance



Canopy section parading through Preston

# People's Canopy Proposed Location on Birley Street and the Flag Market

